


11'-6¹/₈"

12'-0¹/₄"


11'-6⁵/₈" REC.

ROUGH OPENING

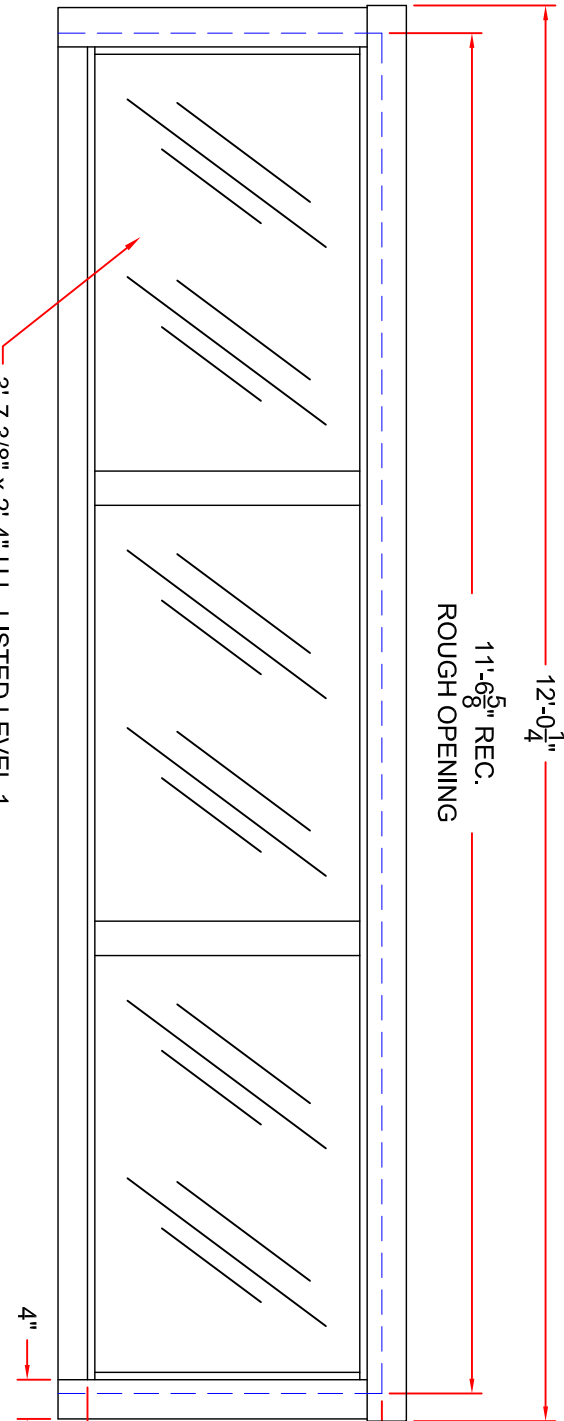

3'-7 3/8" x 2'-4" U.L. LISTED LEVEL 1
BULLETT RESISTANT GLASS


4"

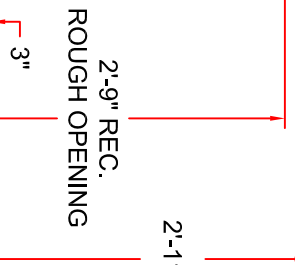

2'-9" REC.
ROUGH OPENING

2'-11¹/₂"

3"

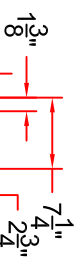

2'-8³/₄"

6⁷/₈"

WINDOW MODEL #
12001000

PROPRIETARY
THIS DOCUMENTATION AND INFORMATION CONTAINED ARE THE SOLE PROPERTY OF E.F. BAVIS & ASSOC., INC. IT SHALL BE RETURNED UPON REQUEST AND SHALL NOT BE REPRODUCED IN WHOLE OR IN PART, OR DISCLOSED TO ANYONE ELSE, OR USED, WITHOUT WRITTEN CONSENT OF E.F. BAVIS & ASSOC., INC.

E.F. BAVIS & ASSOCIATES INC.
201 GRANDIN RD.
MAINEVILLE, OH 45039
T: 513-677-0500 F: 513-677-0562 E: info@efbavis.com www.efbavis.com

DIMENSIONS ARE IN INCHES UNLESS OTHERWISE SPECIFIED	TITLE 12' SERIES WINDOW
DRAWN B. PRINCE	DATE 10-3-05
CHECKED A	DRAWING NO. 12001000 SPEC
SHEET 1 OF 1	